


Panel to form Sound Proof Booths

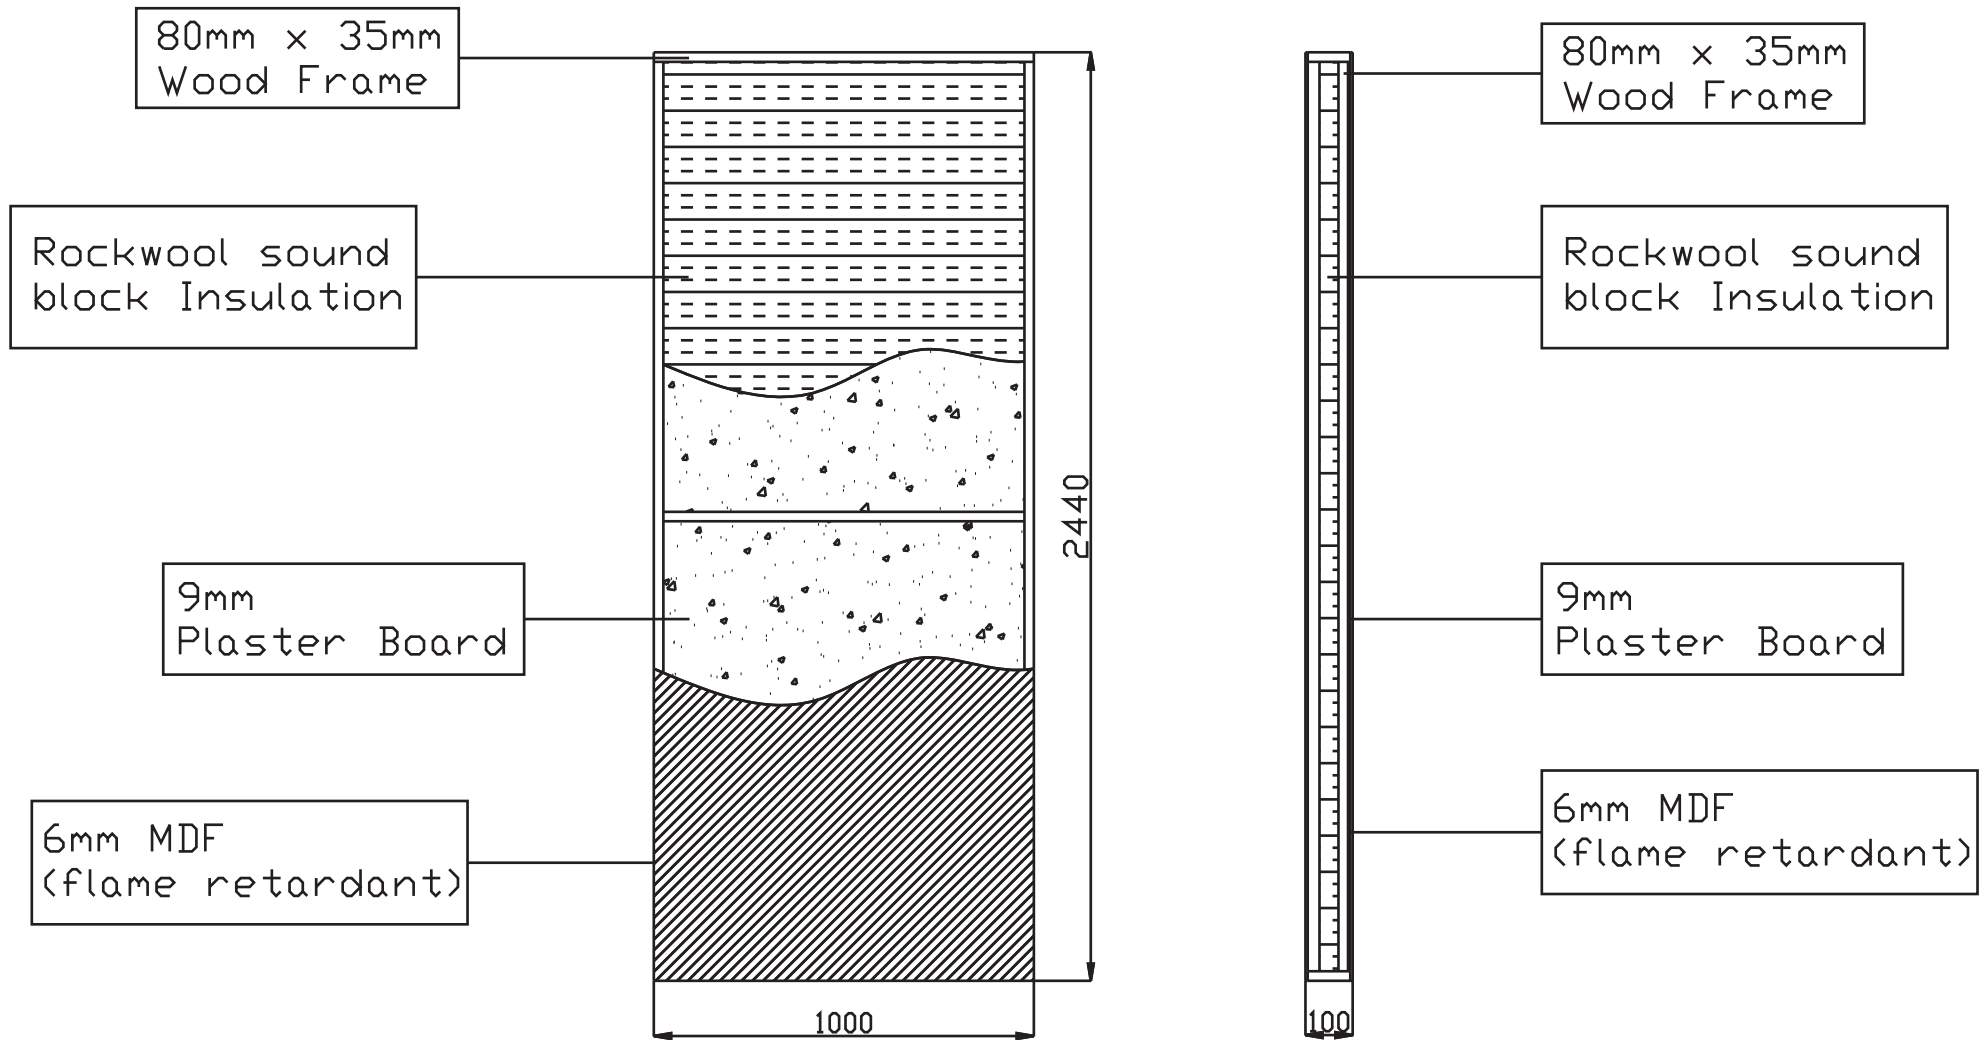

Sound proof panels are 10cm thick and 1m wide by 2.44m high internally.
External roof support makes it 2.465m